



**2 Roof Plan**  
 1/8" = 1'-0"

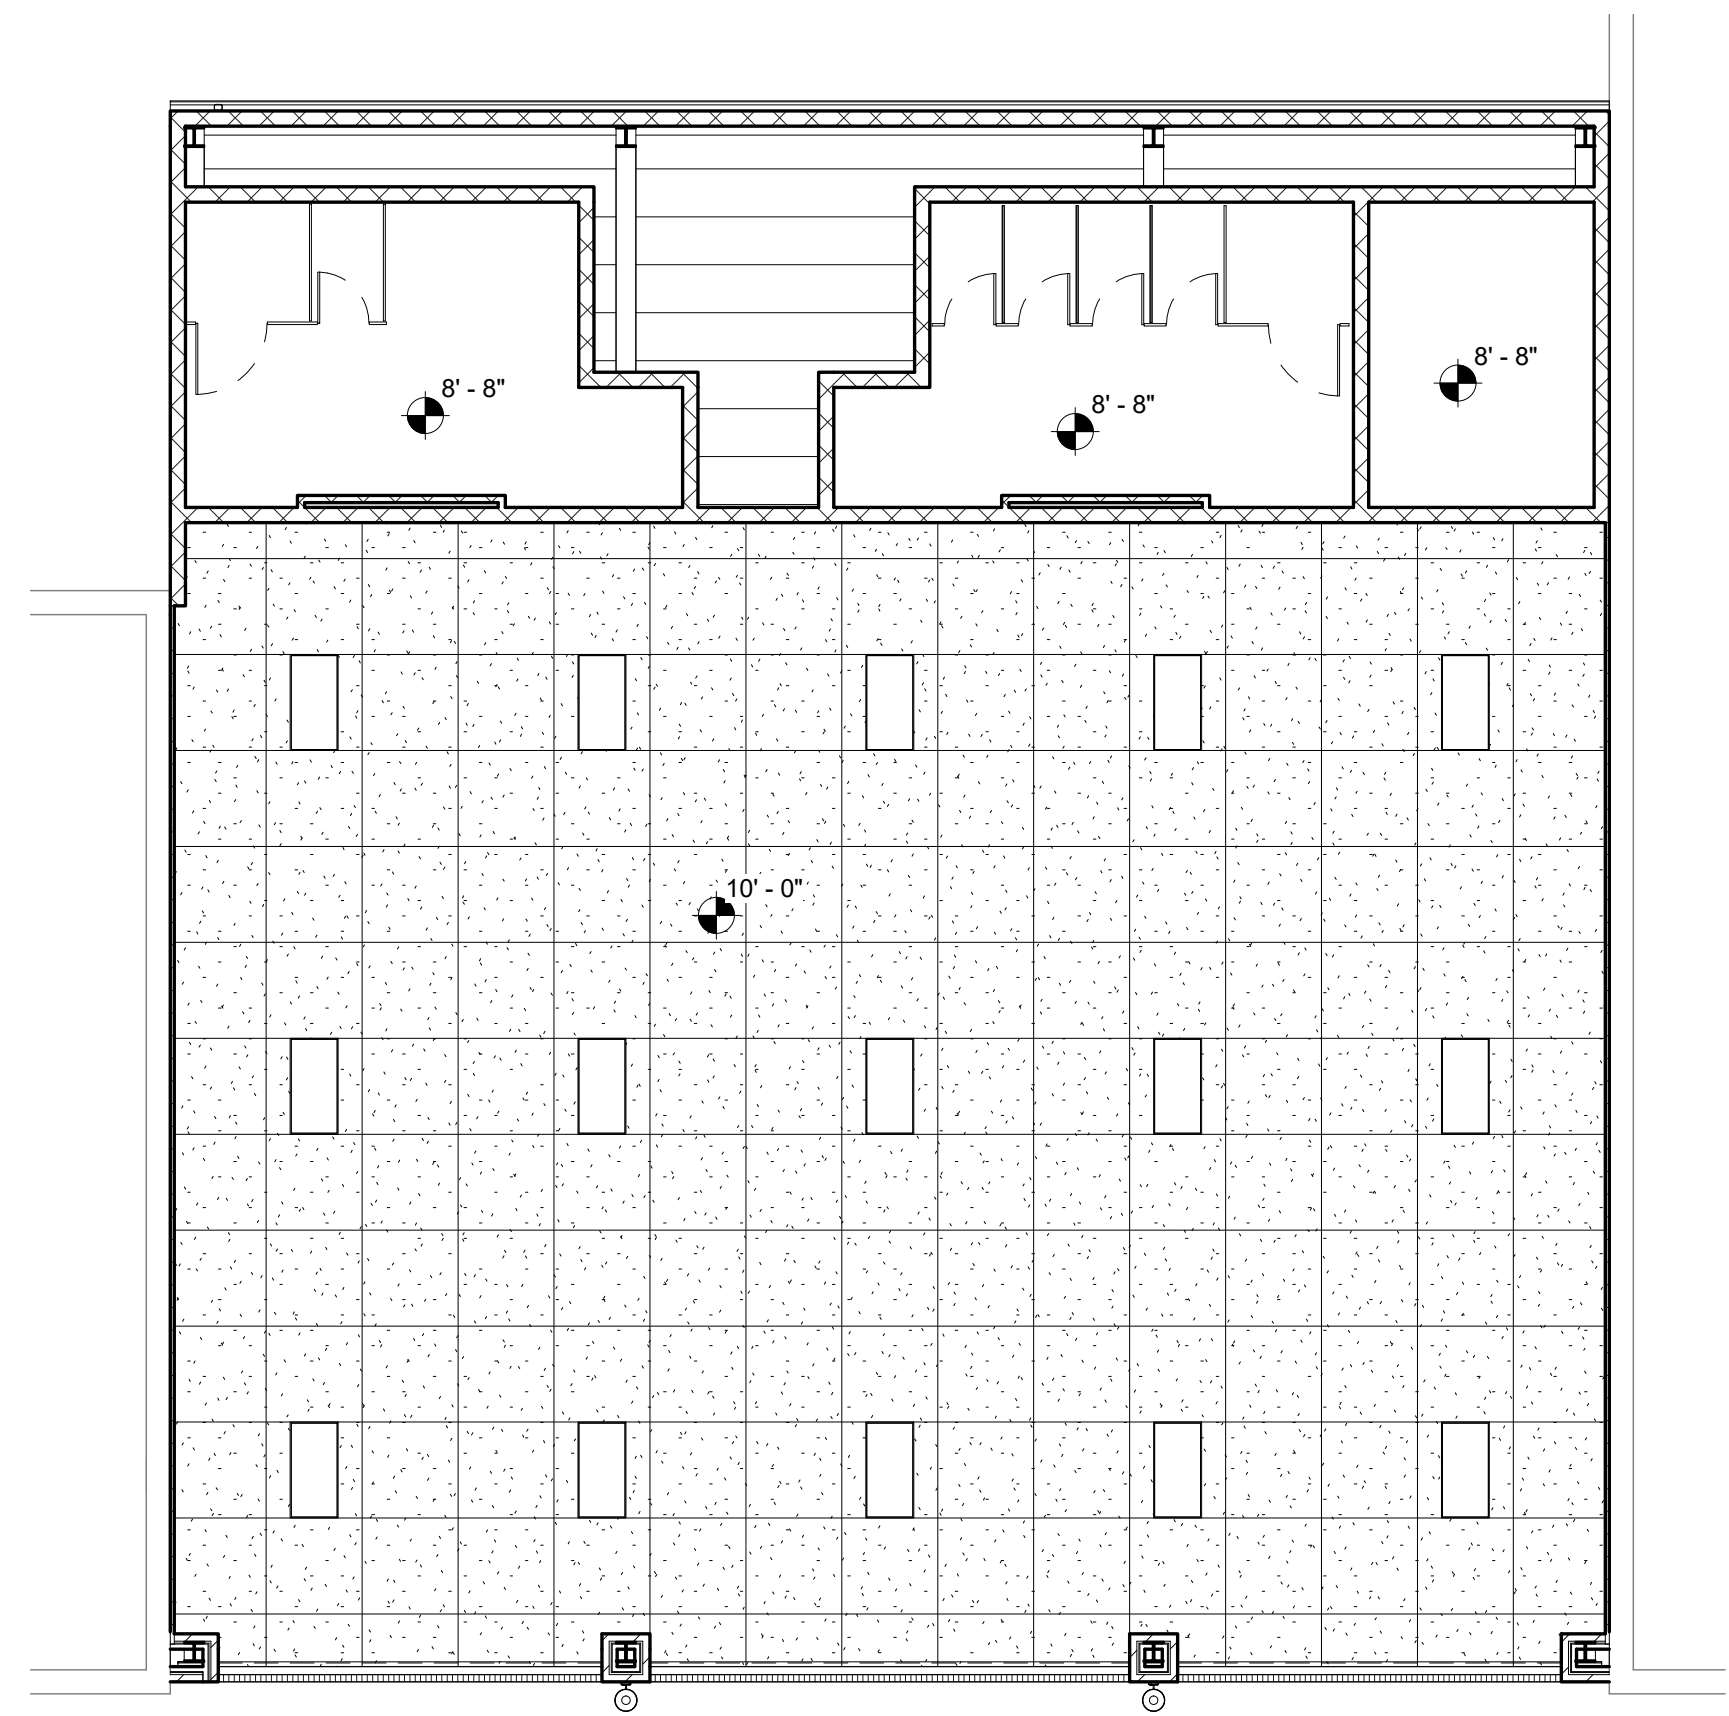


**3 Reflected Ceiling Plan**  
 1/8" = 1'-0"

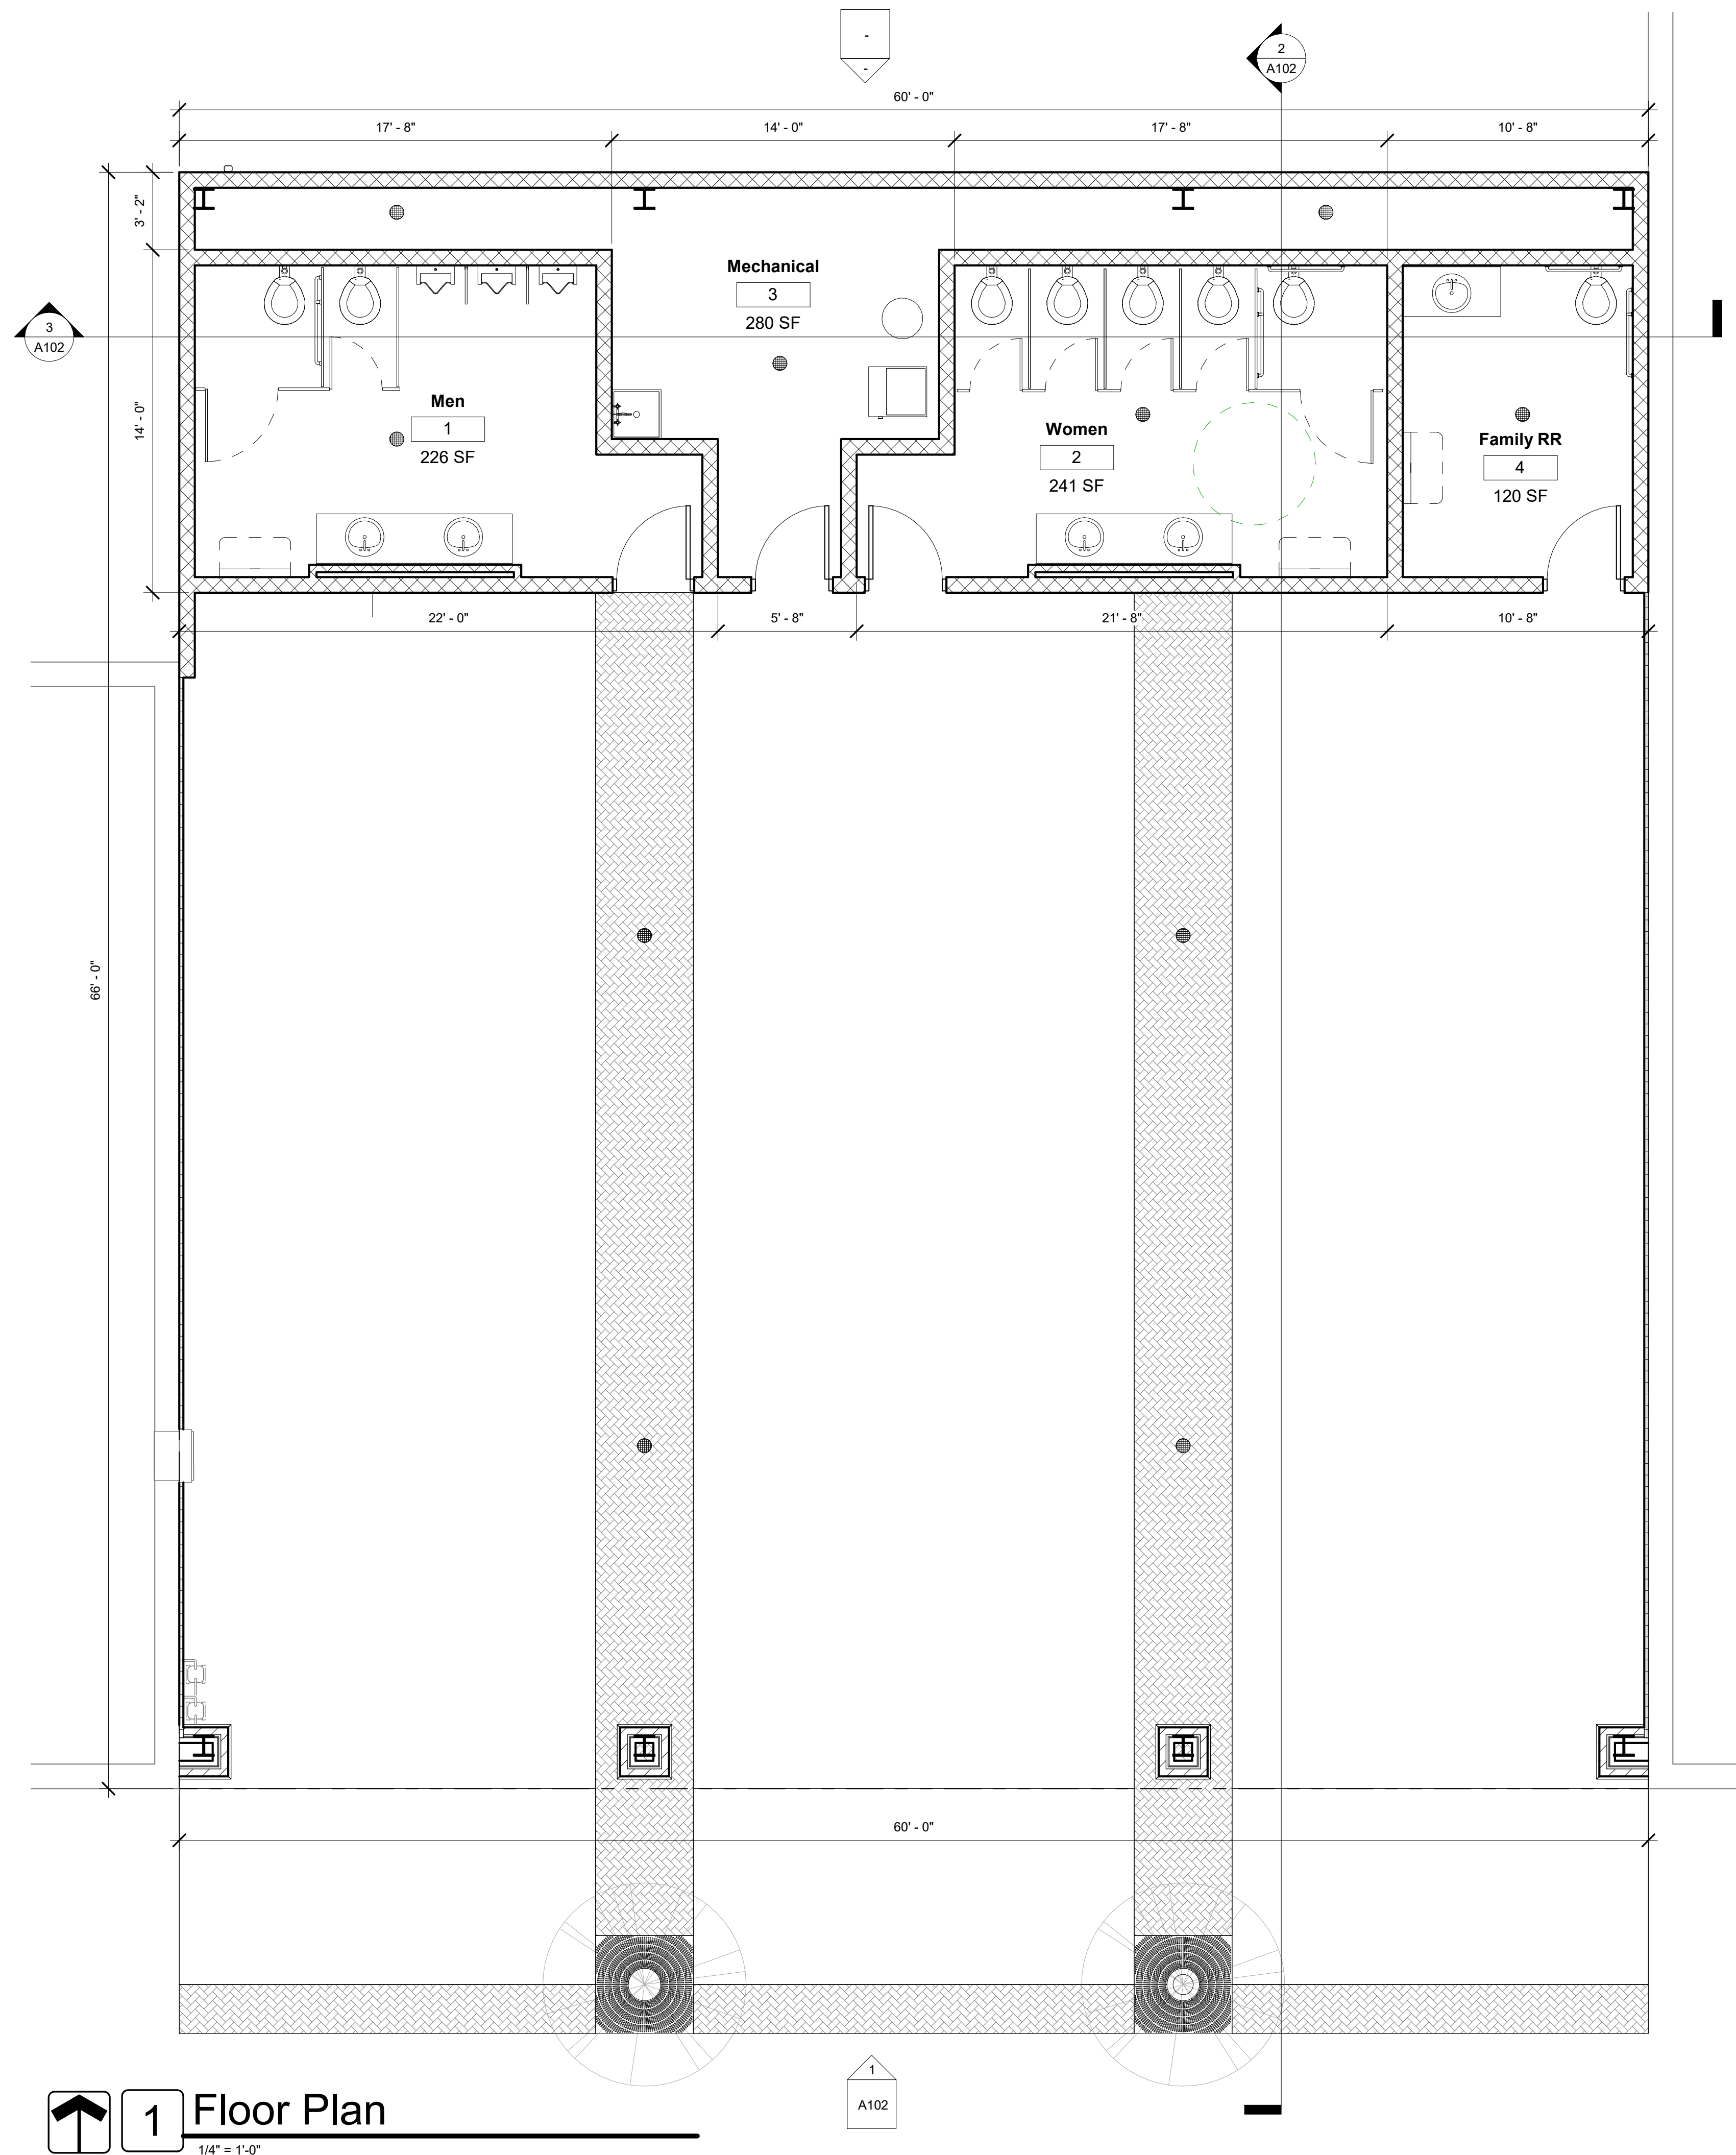


**1 Floor Plan**  
 1/4" = 1'-0"


**PRELIMINARY  
 NOT FOR  
 CONSTRUCTION**

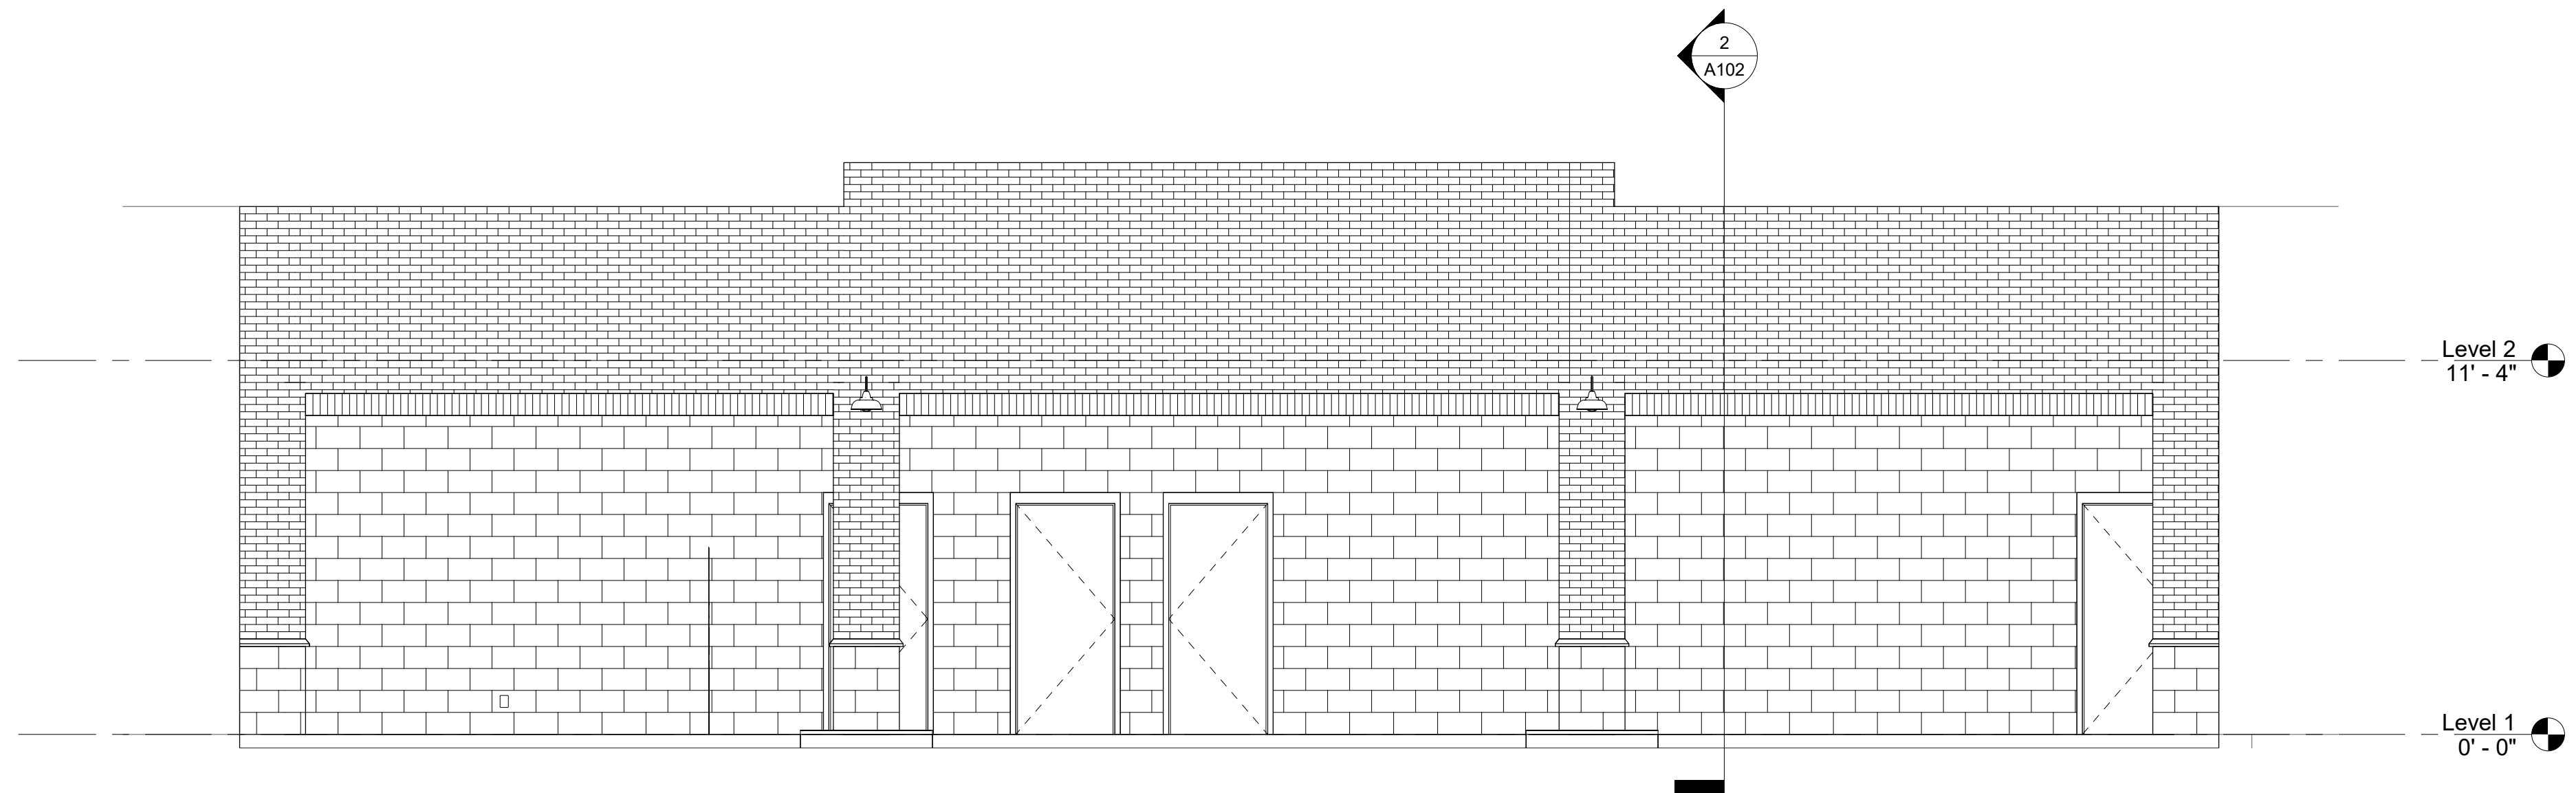

**1 Elevation 1 - a**  
 1/4" = 1'-0"

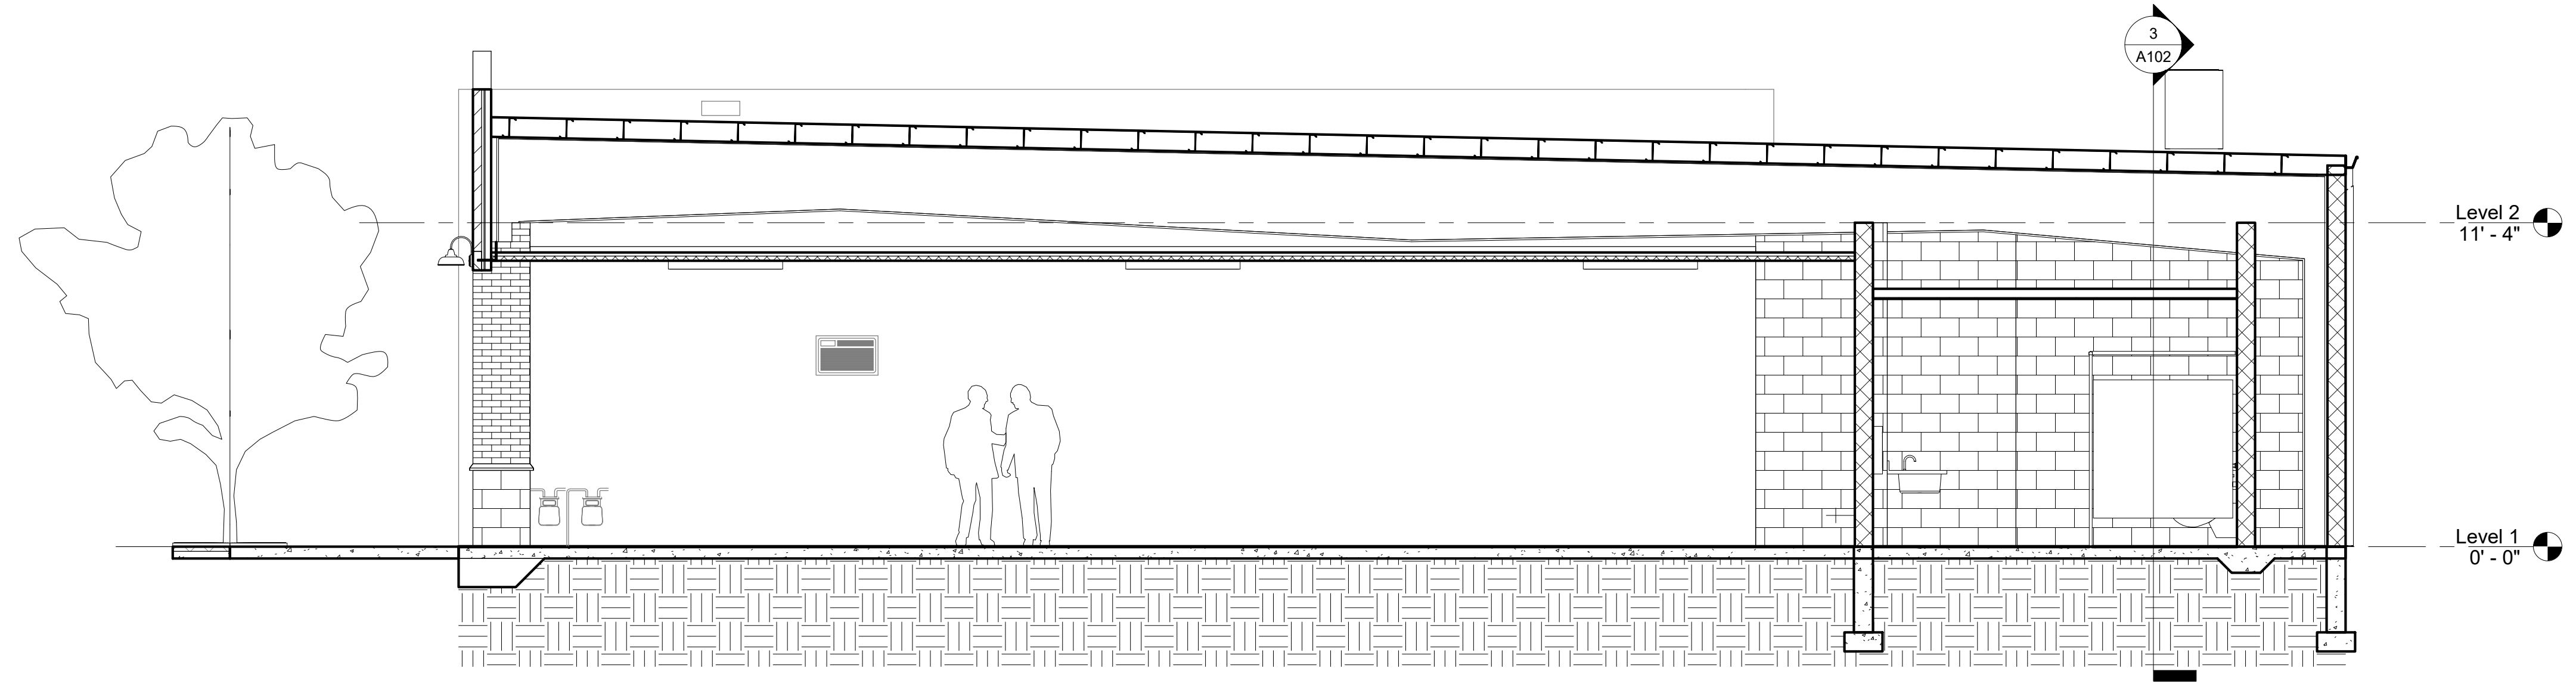

**2 Section 1**  
 1/4" = 1'-0"

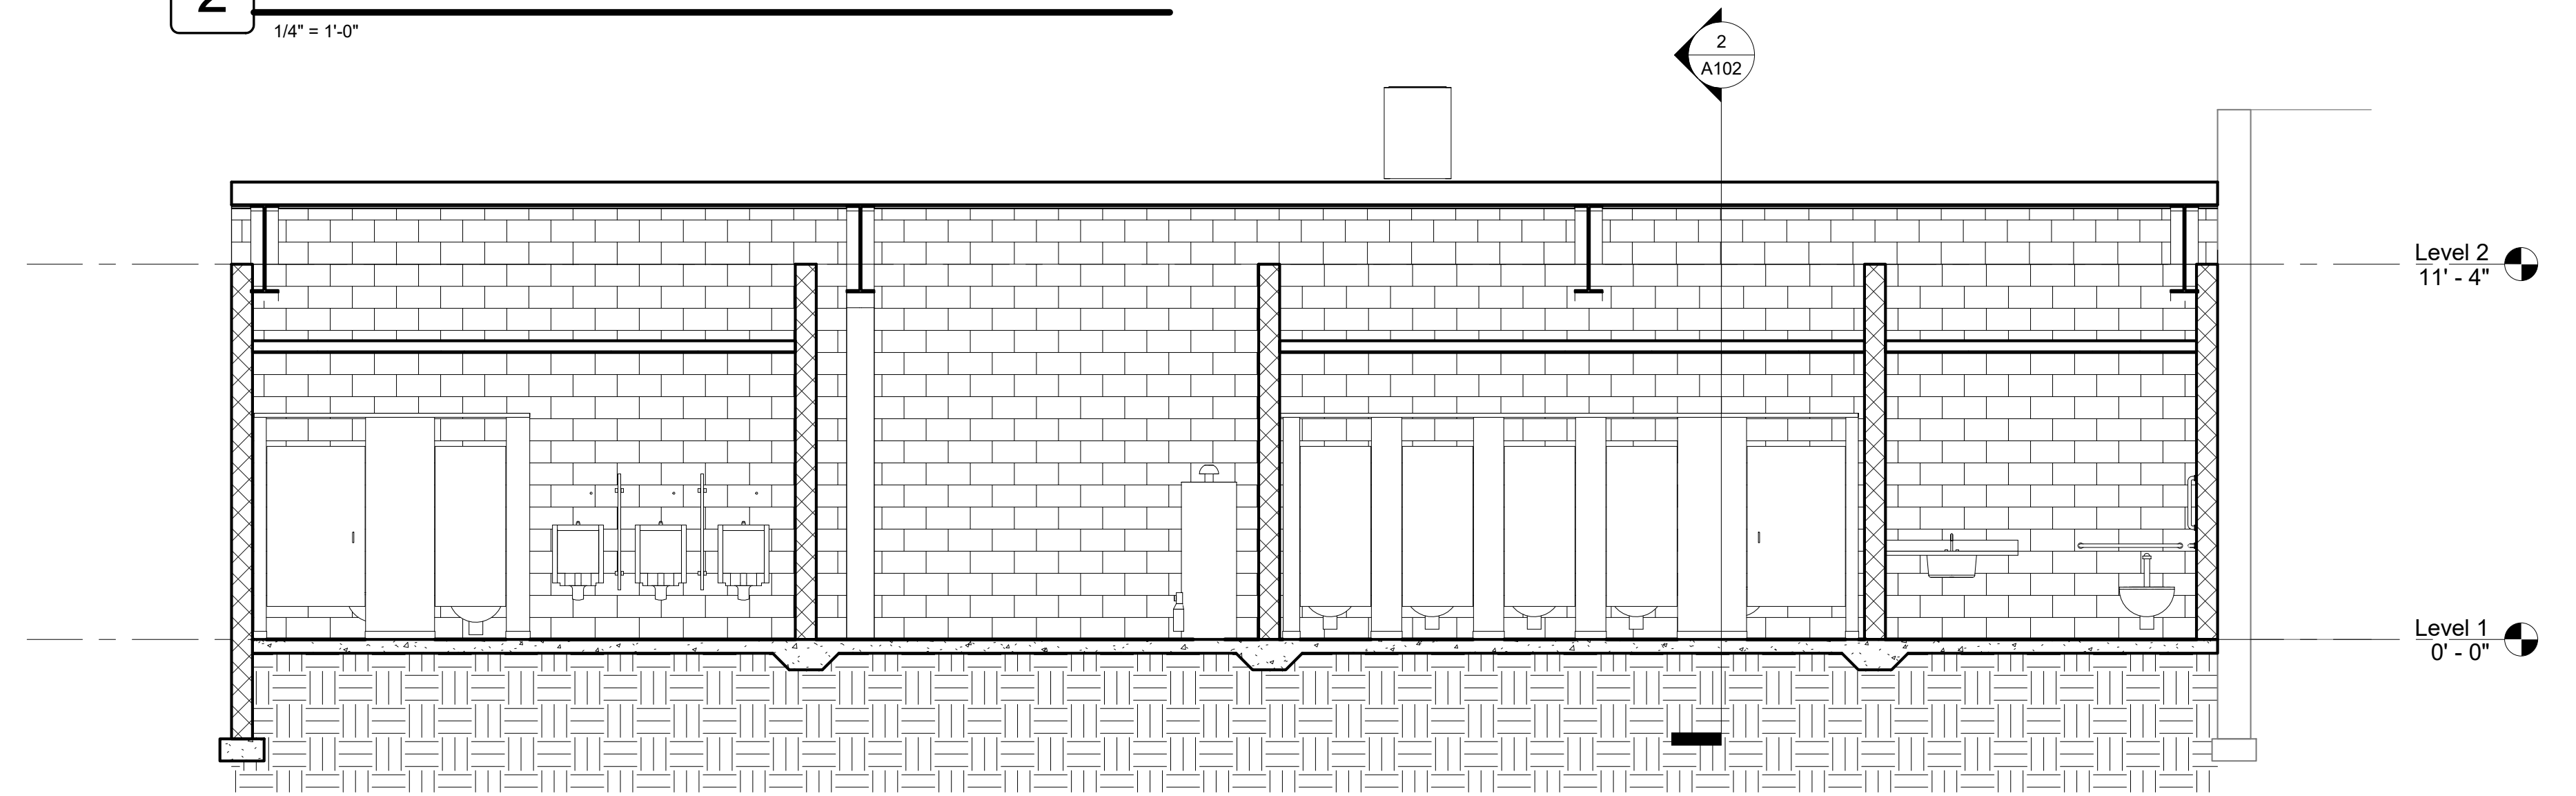

**3 Section 2**  
 1/4" = 1'-0"

Owner  
**Auburn Community Commons**

208 E 7th St :: Auburn, IN, 46706

PROJECT NO.	DATE
1911	1/20/20
REV.	DATE

SET DESCRIPTION

SHEET TITLE  
 Elevation & Sections

SHEET NUMBER

**A102**