

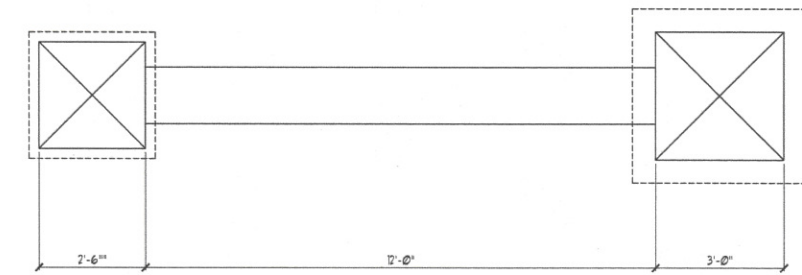
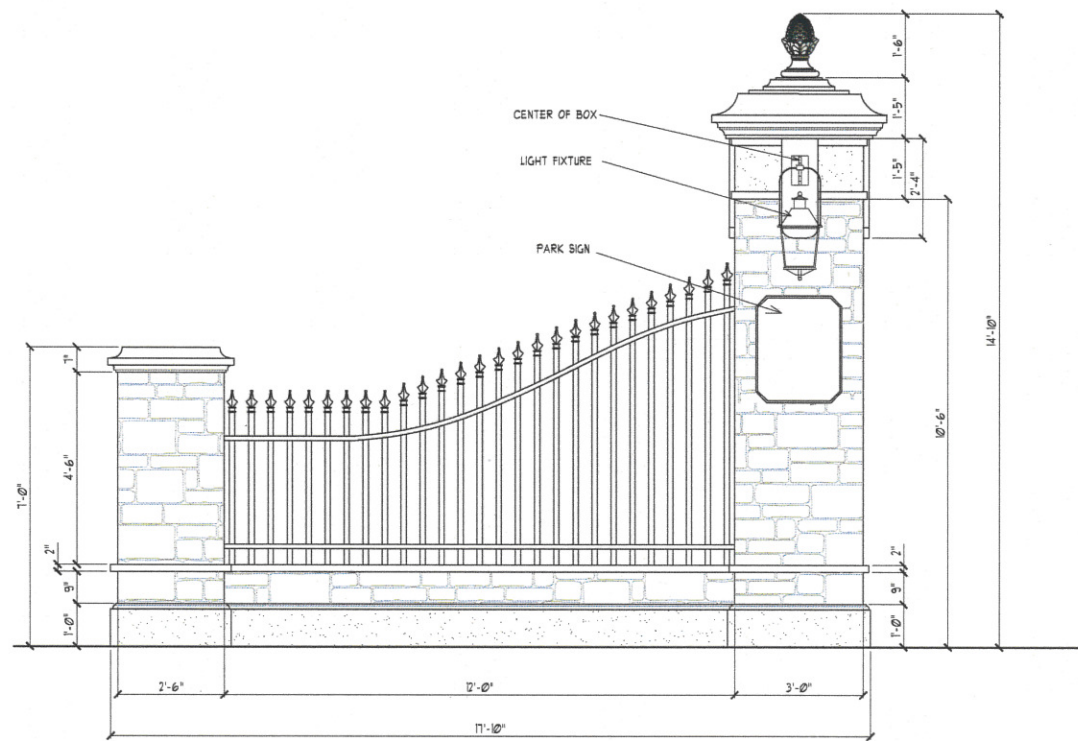


**FULL ENTRANCE ELEVATION CONCEPT**  
SCALE: 1/16" = 1'-0"

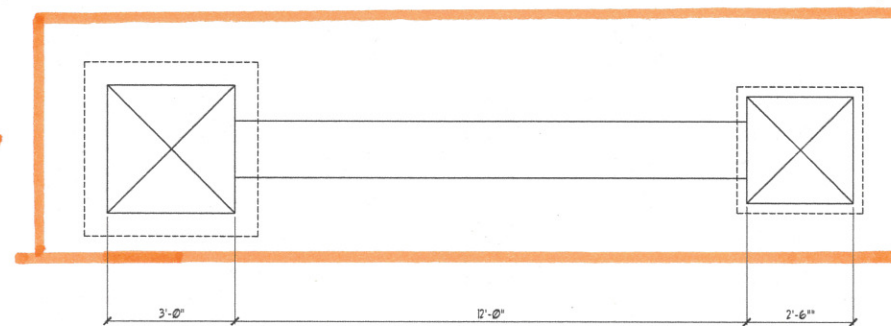

**LEFT SIDE ENTRANCE POST**  
SCALE: 1/2" = 1'-0"

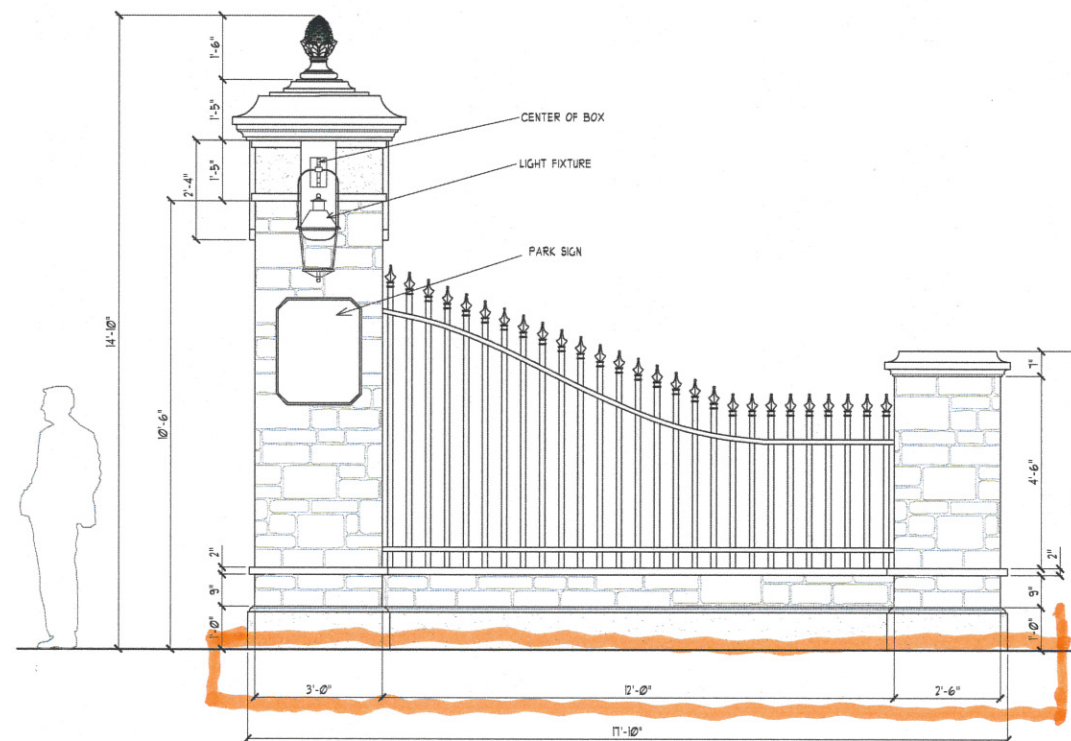

**RIGHT SIDE ENTRANCE POST**  
SCALE: 1/2" = 1'-0"

*- Same as other  
- 2 layers Horizontal Rebar #5  
tied vertical @ 2' o.c.*

*18'-10"*

*18'-10"*

DESIGNER'S DRAWINGS AND SPECIFICATIONS ARE CONSIDERED TO BE PRELIMINARY AND NOT INTENDED TO BE USED FOR ENGINEERING PURPOSES. DESIGNER DOES NOT PROVIDE ENGINEERING SERVICES. ANY SPECIFICATIONS PREPARED BY DESIGNER ARE FOR INFORMATION ONLY AND SHALL REMAIN THE PROPERTY OF DESIGNER. PROJECT DOCUMENTS MAY NOT BE USED BY CLIENT FOR ANY PURPOSE OTHER THAN COMPLETION OF PROJECT BY DESIGNER.

DATE: 12.14.2016  
JOB NO.: FGS  
DRAWN: FGS  
CHECKED: FGS  
FILE: RIEKE PARK