


ENTRANCE LAYOUT CONCEPT  
SCALE: 1/16" = 1'-0"

DATE: 12-15-2016  
JOB NO.:  
DRAWN: FCS  
CHECKED: FCS  
FILE: RIEKE PARK

DESIGNER'S DRAWINGS AND SPECIFICATIONS ARE CONCEPTUAL IN NATURE AND ARE INTENDED TO SET FORTH DESIGN INTENT ONLY. THEY ARE NOT TO BE USED FOR ENGINEERING PURPOSES. DESIGNER DOES NOT PROVIDE ENGINEERING AND SPECIFICATIONS PREPARED BY DESIGNER'S FIRM (PROJECT DOCUMENTS) AND ALL COPYRIGHTS AND OTHER PROPRIETARY RIGHTS APPLICABLE SHALL REMAIN AT ALL TIMES DESIGNER'S PROPERTY. PROJECT DOCUMENTS MAY NOT BE USED BY CLIENT FOR ANY PURPOSE OTHER THAN COMPLETION OF PROJECT BY DESIGNER.


RIEKE PARK  
ENTRANCE

NEW ENTRANCE CONCEPT  
LAYOUT

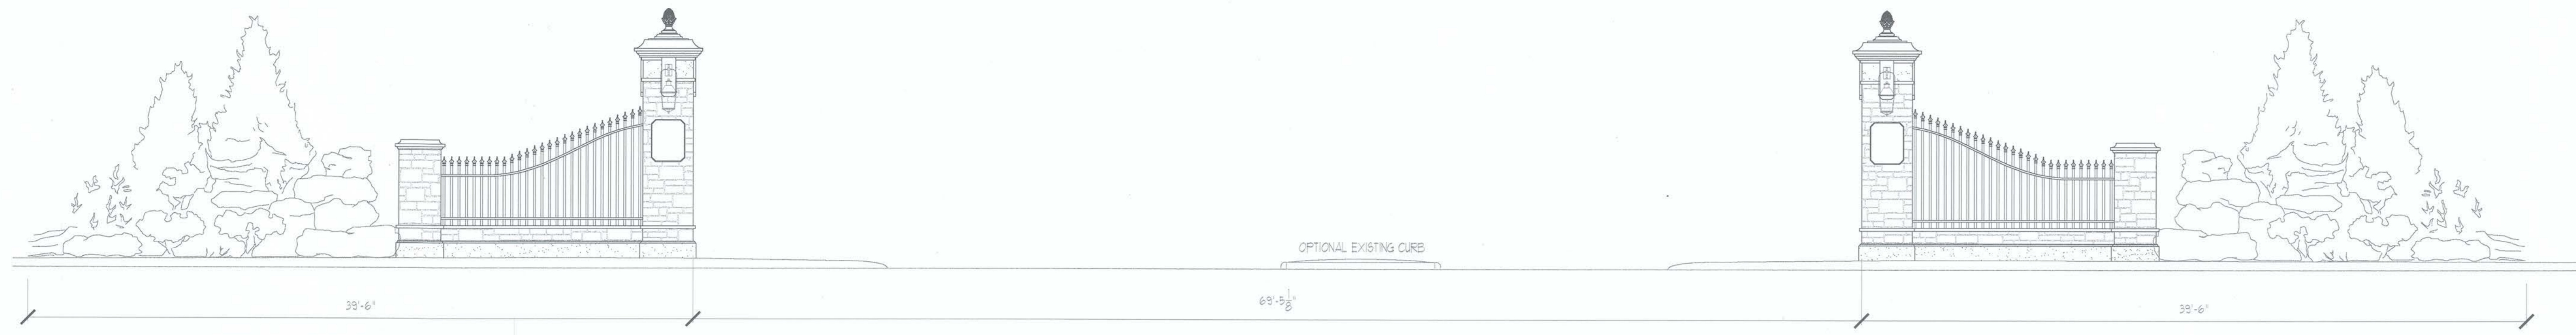


FULL ENTRANCE ELEVATION CONCEPT

SCALE: 1/16" = 1'-0"

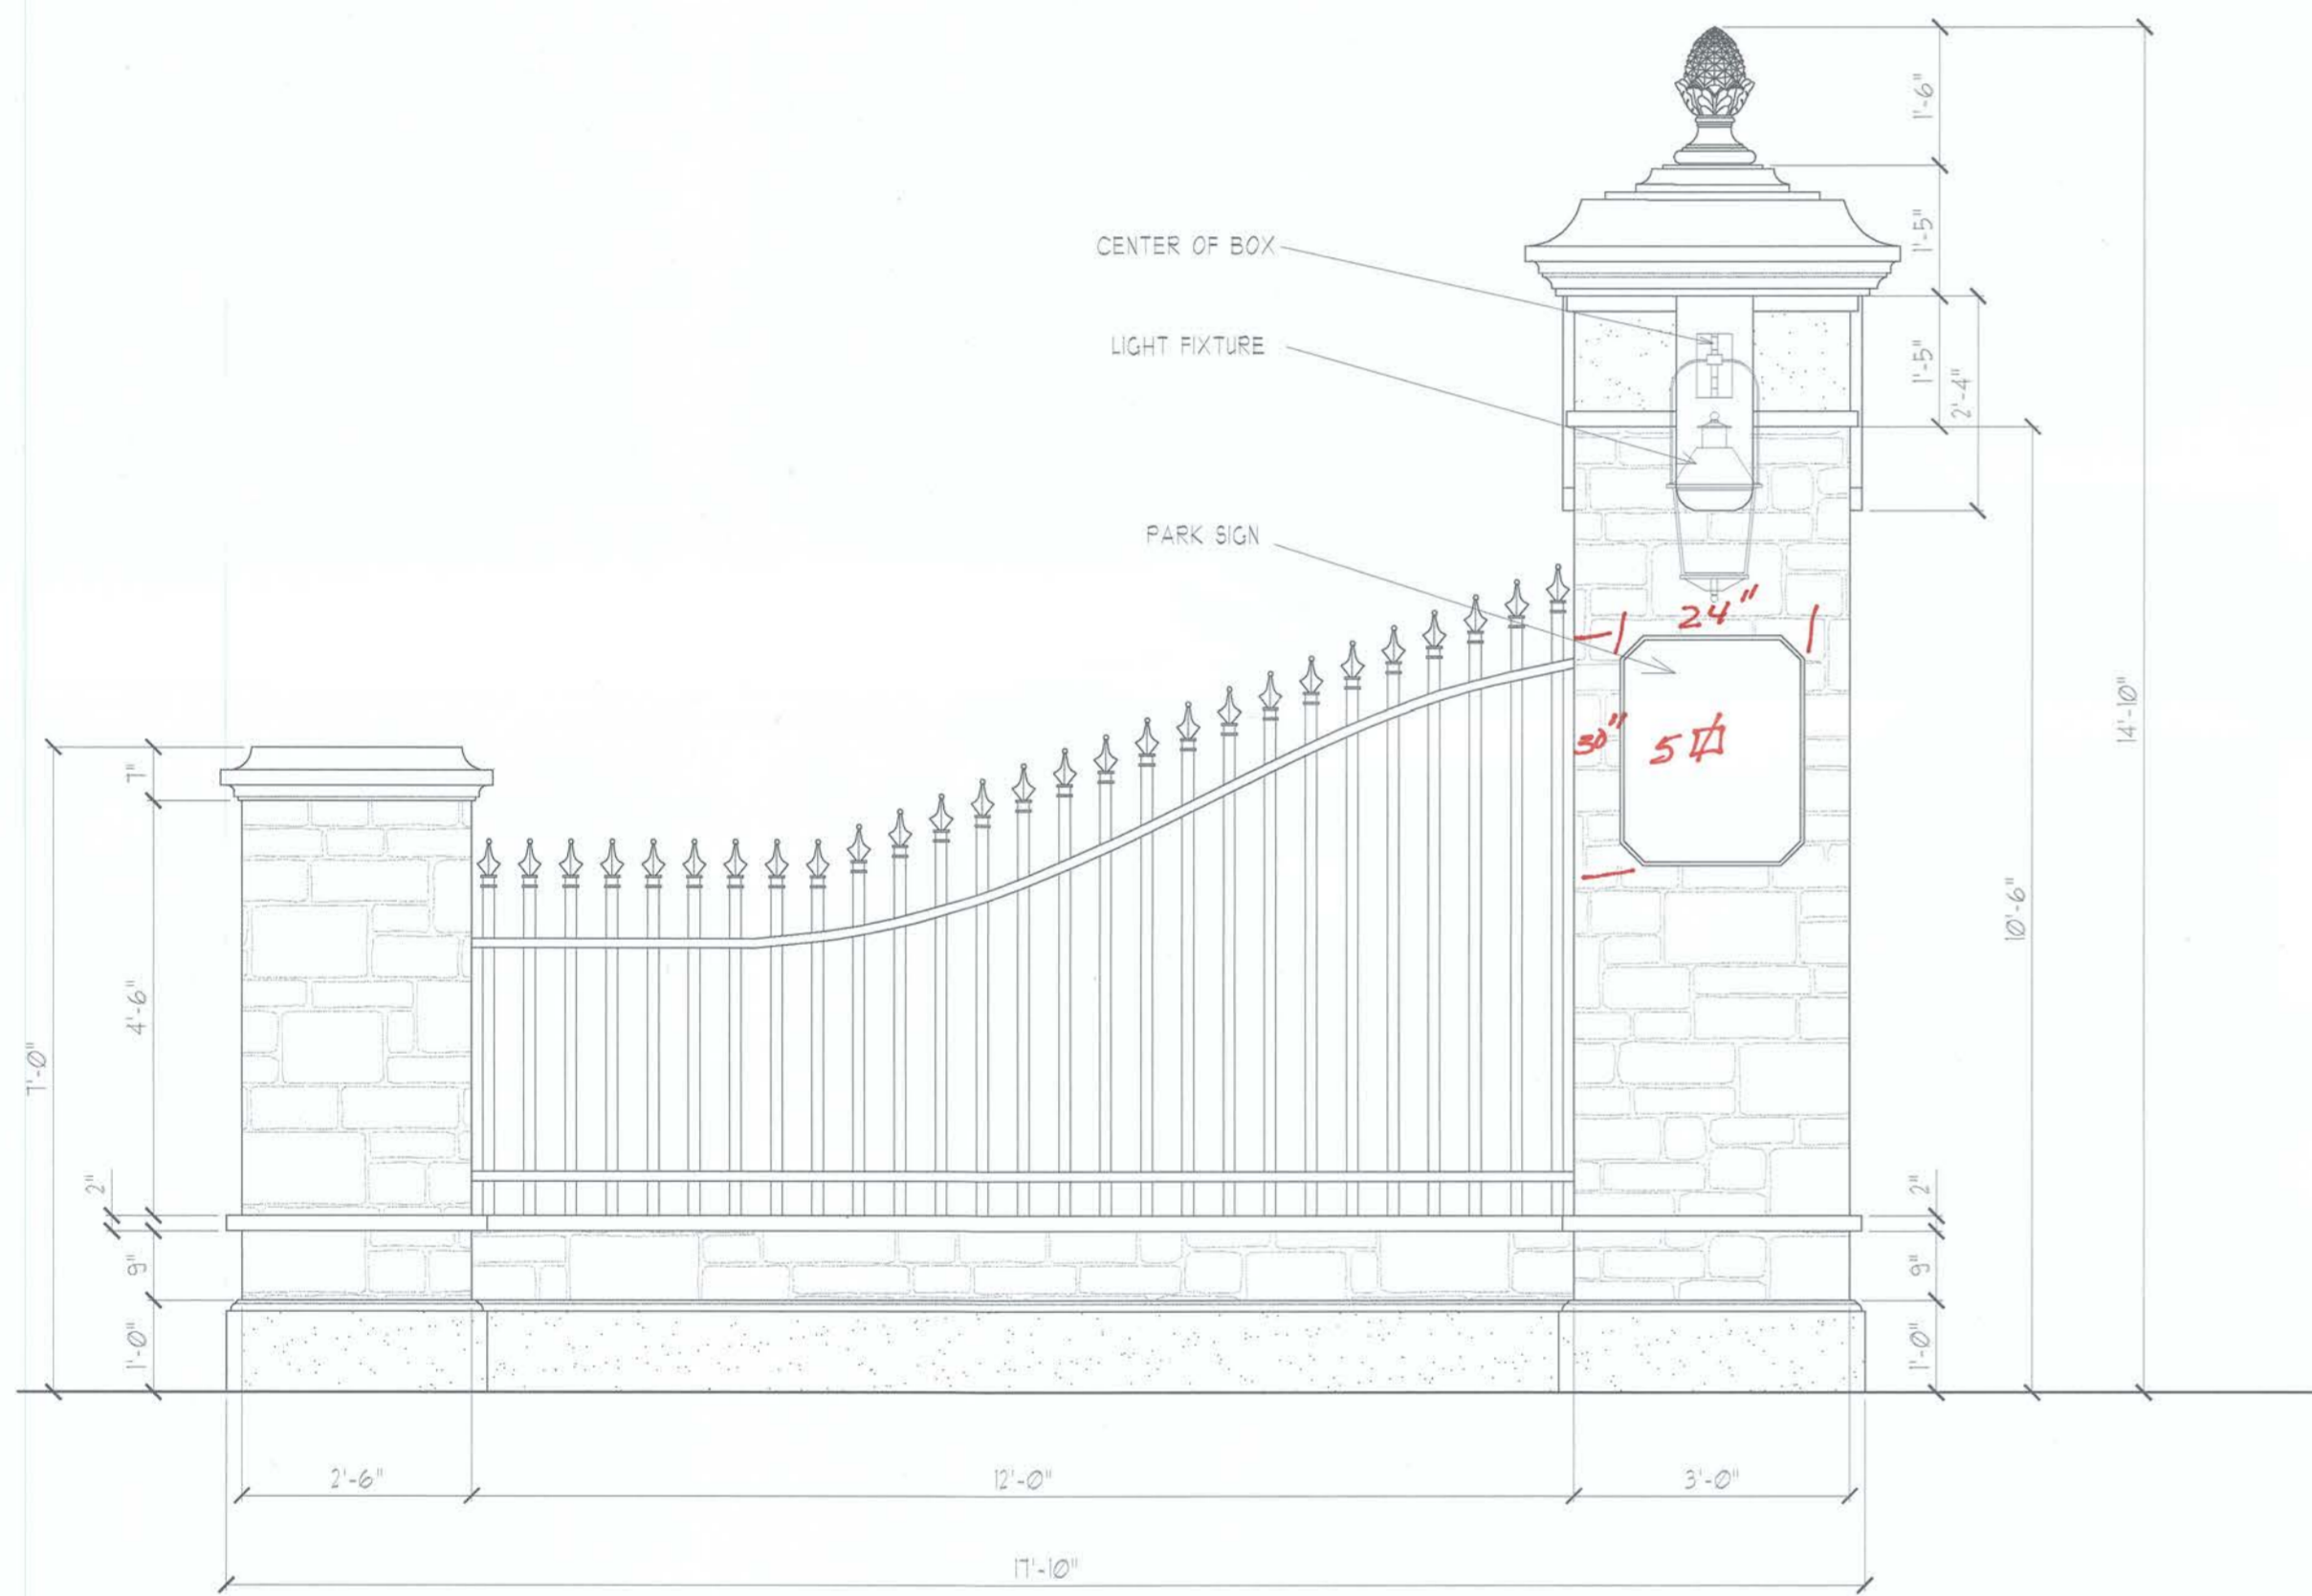

LEFT SIDE ENTRANCE POST

SCALE: 1/2" = 1'-0"

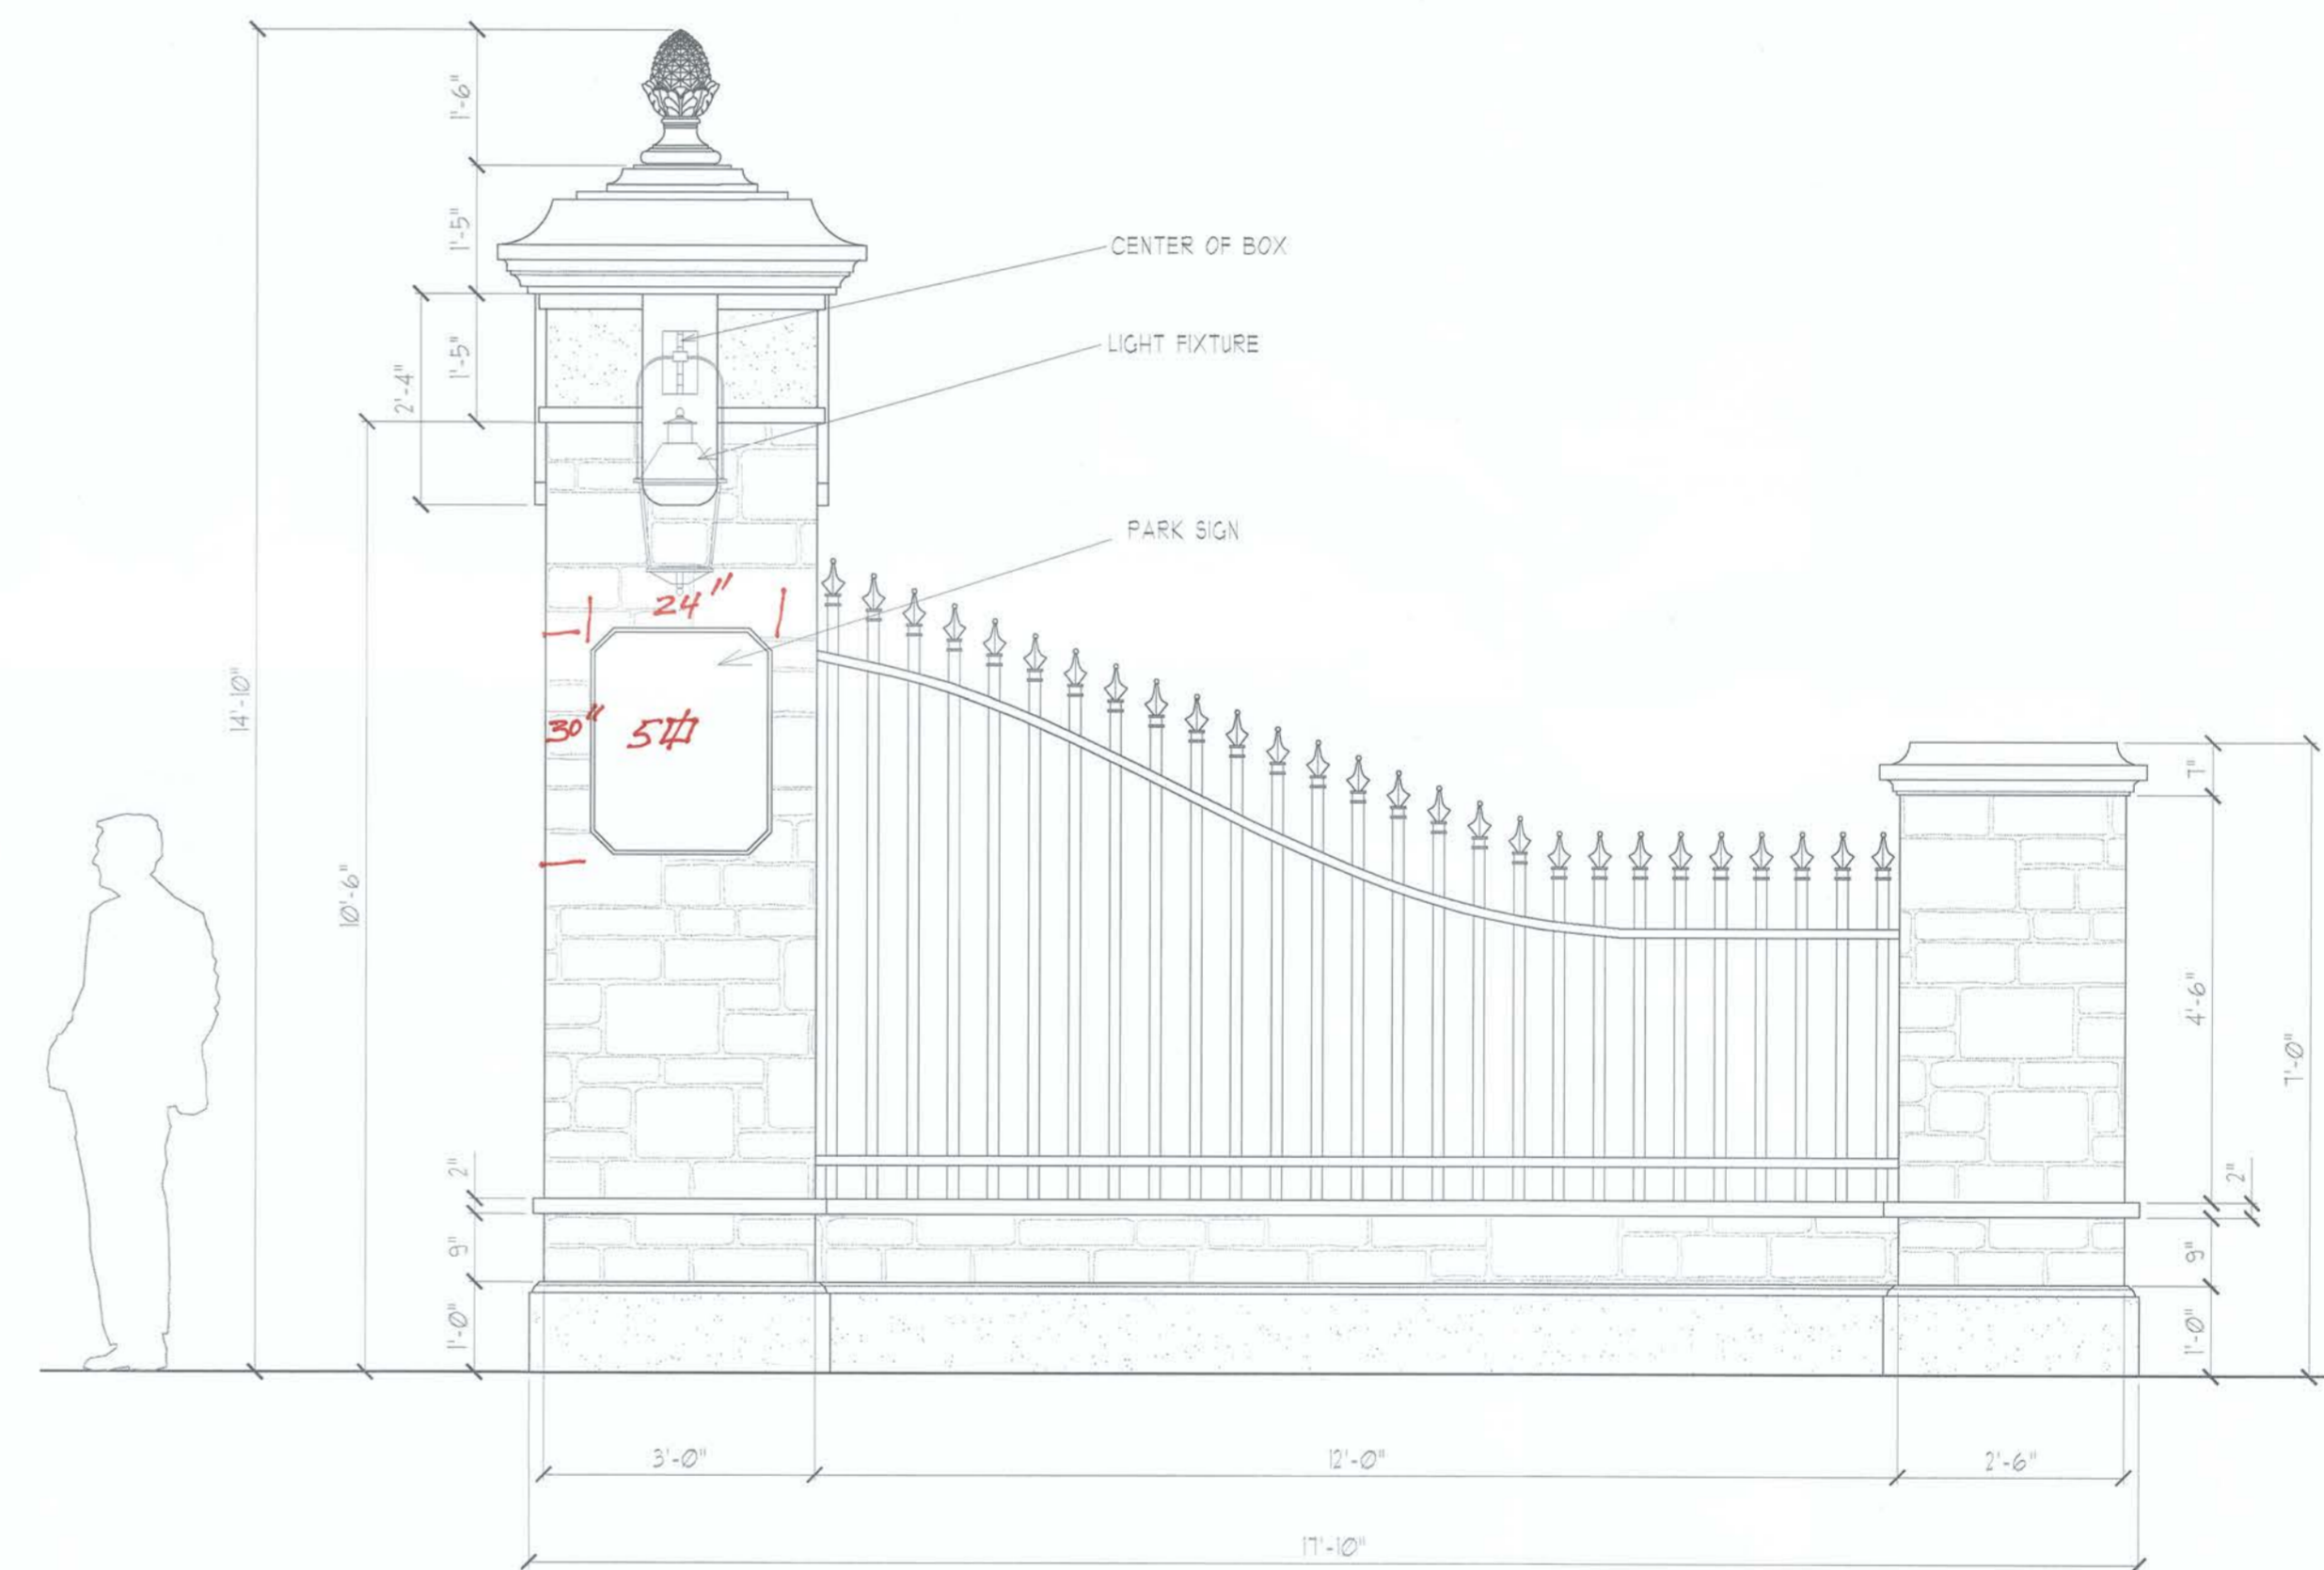

RIGHT SIDE ENTRANCE POST

SCALE: 1/2" = 1'-0"

DESIGNER'S DRAWINGS AND SPECIFICATIONS ARE CONCEPTUAL IN NATURE AND ARE INTENDED TO SET FORTH DESIGN INTENT ONLY. THEY ARE NOT TO BE USED FOR ENGINEERING PURPOSES. DESIGNER DOES NOT PROVIDE ENGINEERING SERVICES. ALL CONSULTANTS, ENGINEERS, ARCHITECTS, AND OTHER PROFESSIONALS SHALL REMAIN AT ALL TIMES RESPONSIBLE FOR THEIR OWN PROFESSIONAL JUDGMENT AND BY CLIENT FOR ANY PURPOSE OTHER THAN COMPLETION OF PROJECT BY DESIGNER.

DATE: 12.15.2016  
 JOB NO.:  
 DRAWN: FGS  
 CHECKED: FGS  
 FILE: RIEKE PARK