


PLAN KEYNOTES

- 1. Angled parking
- 2. Paver sidewalks
- 3. Driveway access
- 4. Dumpster Enclosure
- 5. New curb and gutter
- 6. Mill & resurface asphalt
- 7. Concrete sidewalk
- 8. Paver accent banding
- 9. Tree grates
- 10. Curbed planters
- 11. Raised intersection
- 12. Crosswalk
- 13. Bench 6'
- 14. Bollard
- 15. Bike Rack
- 16. Light fixture
- 17. Landscaping

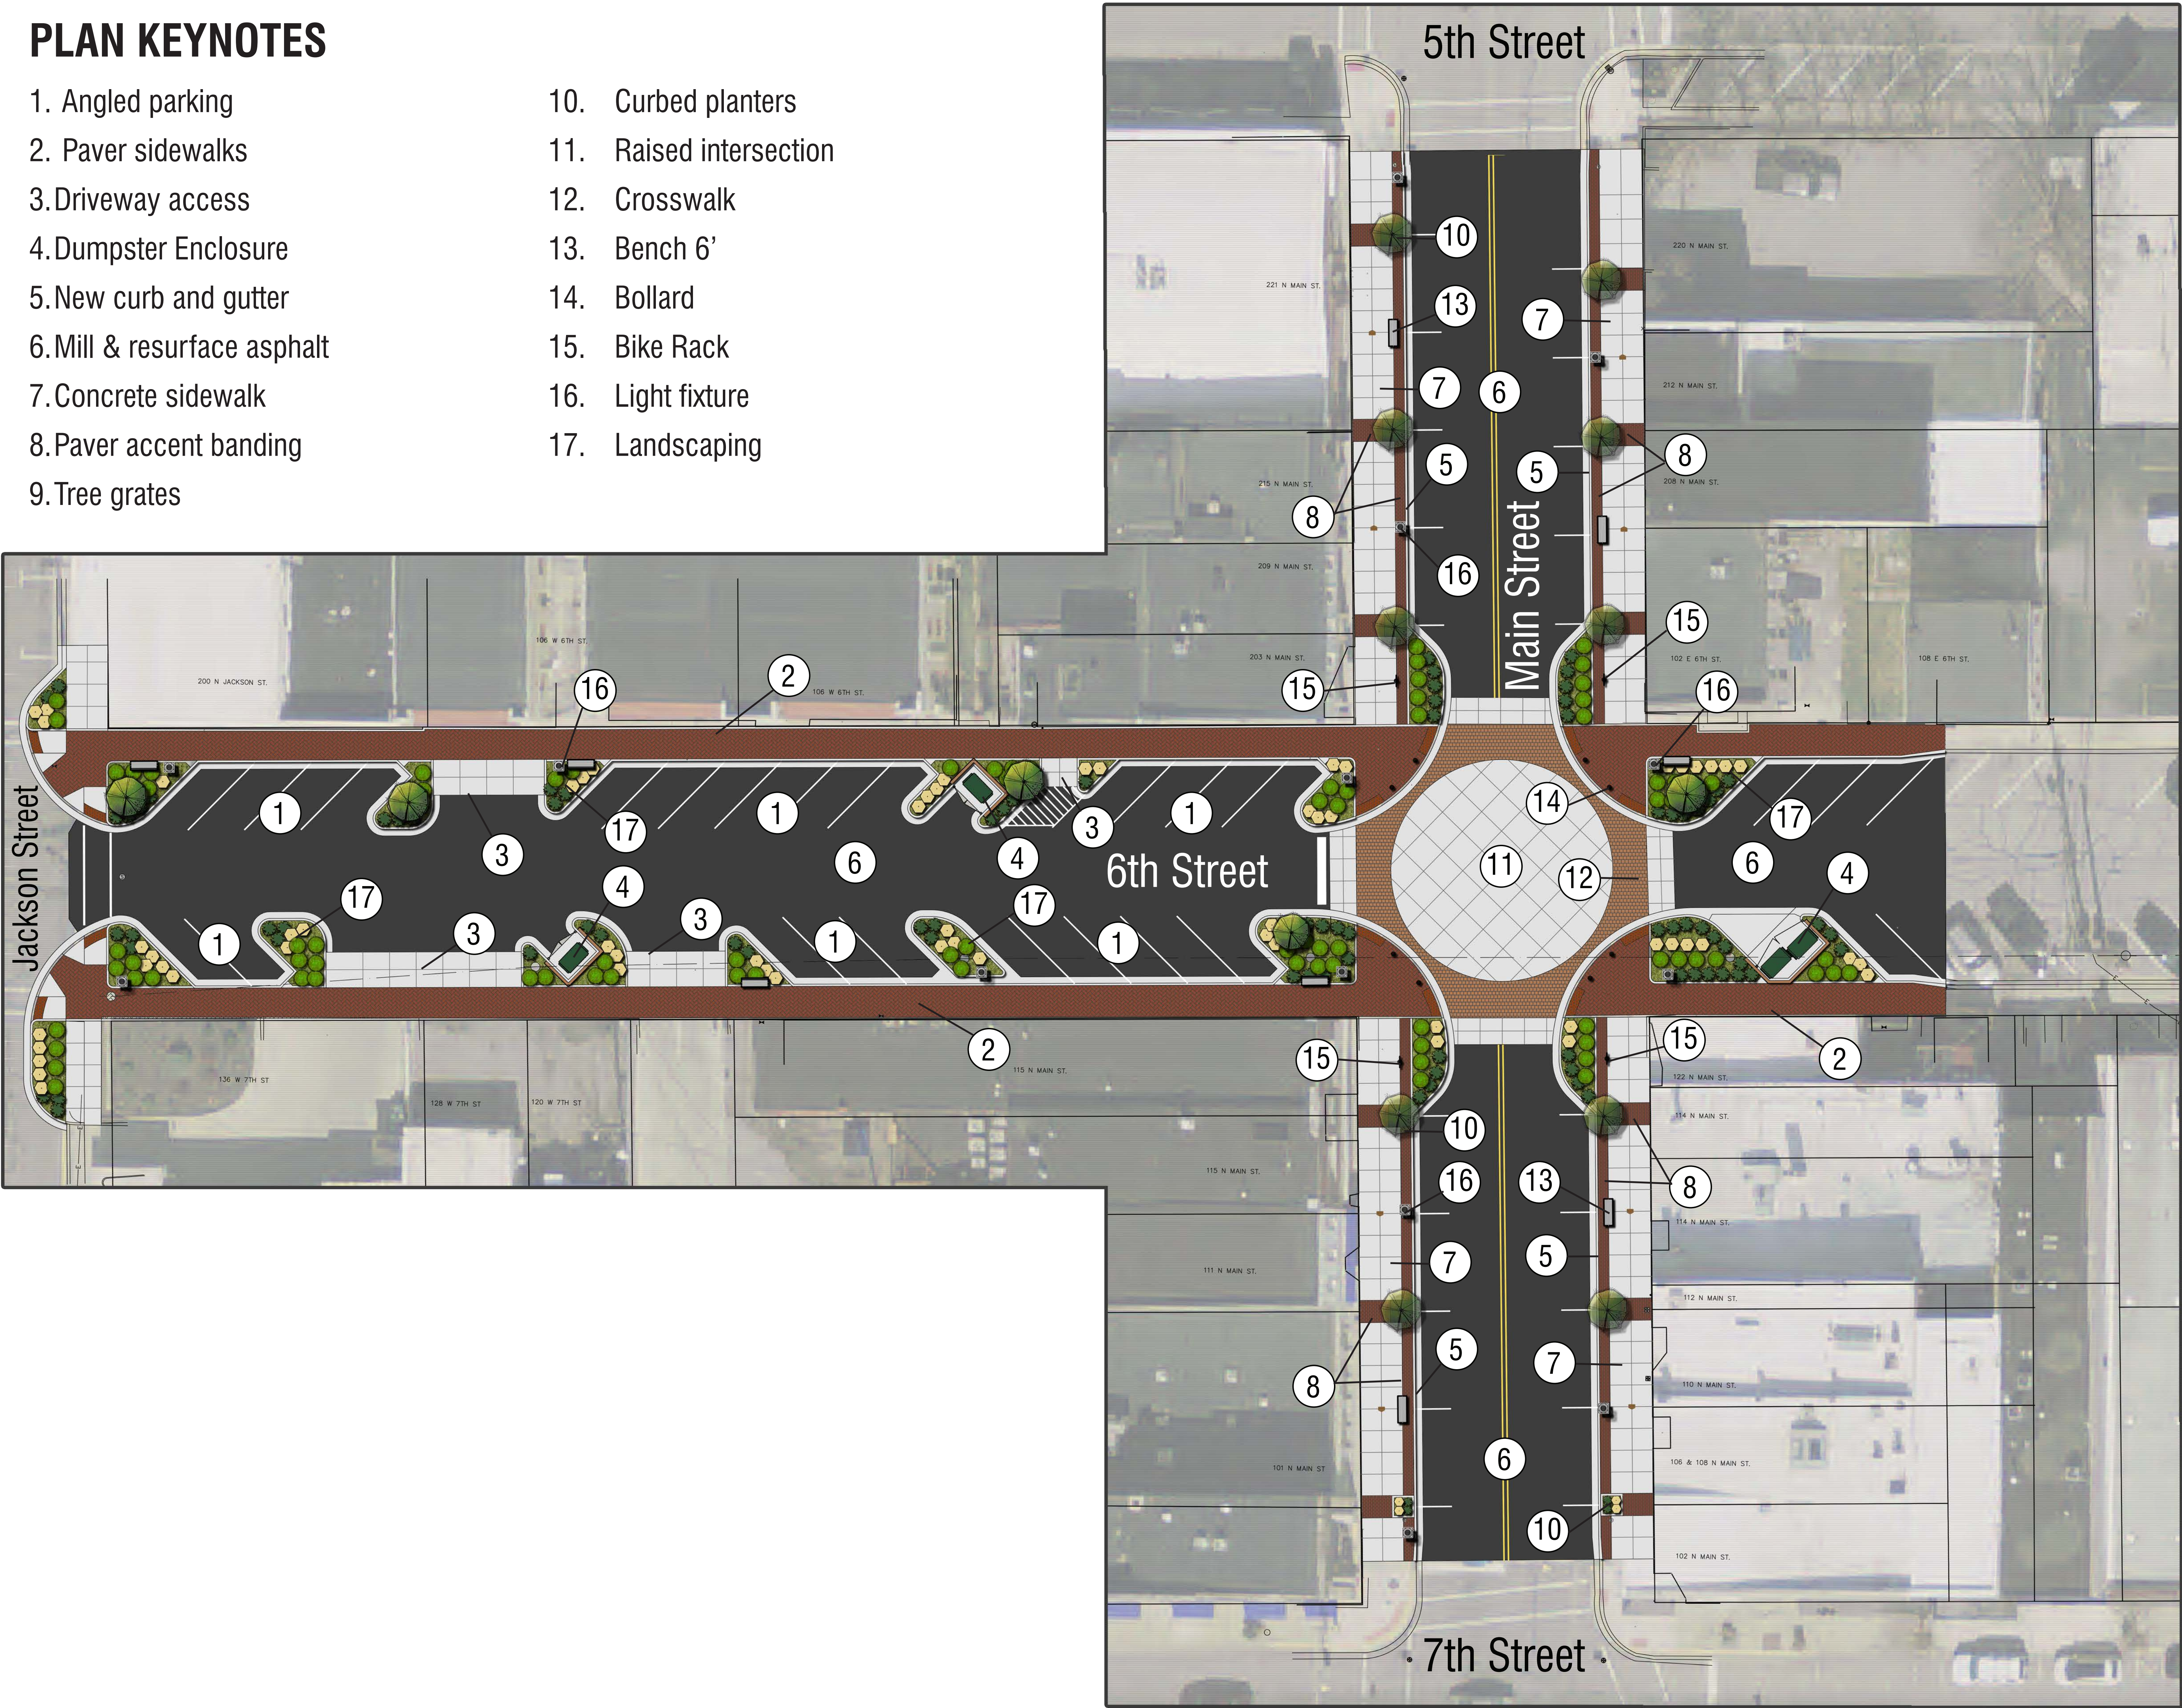

AUBURN STREETScape

6th & MAIN STREET RENDERED PLAN

© 2015 JPR - All Rights Reserved



JONES PETRIE RAFINSKI
your one single source

Surveying • Engineering • Planning • Architecture • Utility Management
GIS • Environmental • Renewable Energy • Landscape Architecture



Feet
0 10 20